



LEAHI HOSPITAL
HAWAII HEALTH SYSTEMS CORPORATION

3675 Kilauea Avenue ■ Honolulu, Hawaii 96816 ■ Telephone: (808) 733-8000

May 9, 2018

TO: Interested Bidders

FROM : Michelle Kato *Michelle Kato*
Contract Manager

SUBJECT: Addendum No. 1
IFB No. 18-006 Leahi Hospital Relocation of TB unit


Addendum No. 1 extends the bid deadline and revises Sheet No. 3.

1. The bid deadline is extended to May 21, 2019 as follows:



All bids must be received and time stamped by HHSC by May 21, 2018 up to 2:00 p.m. Hawaii Standard Time. Bids shall be submitted to the Purchasing Office located in the basement of Maluhia at 1027 Hala Drive, Honolulu, Hawaii 96817. Bids via e-mail is acceptable and shall be sent to mkato@hhsc.org by the deadline.

2. Sheet No. 3 is deleted in its entirety and replaced with attached Sheet No. 3 dated May 9, 2018.

End of Addendum No. 1.

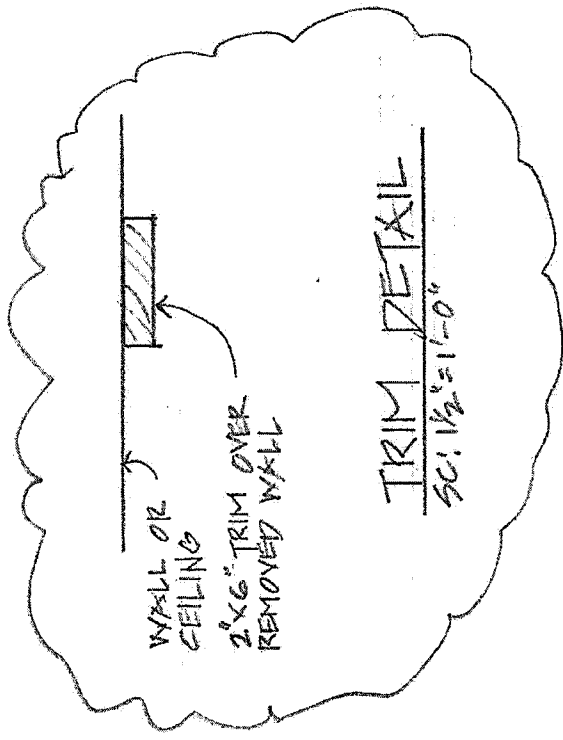

LEGEND:
 ADDENDUM NO. 1

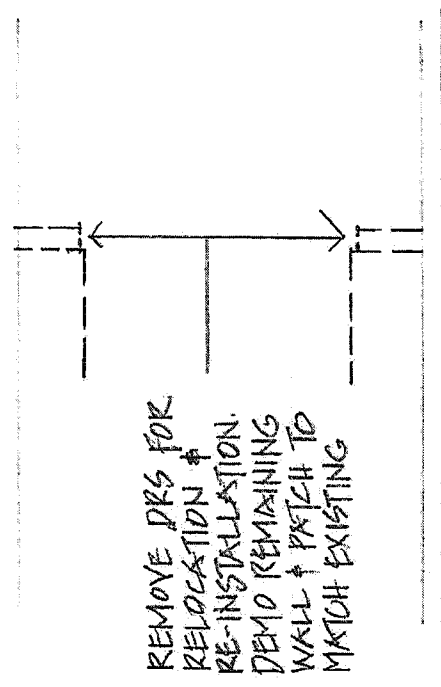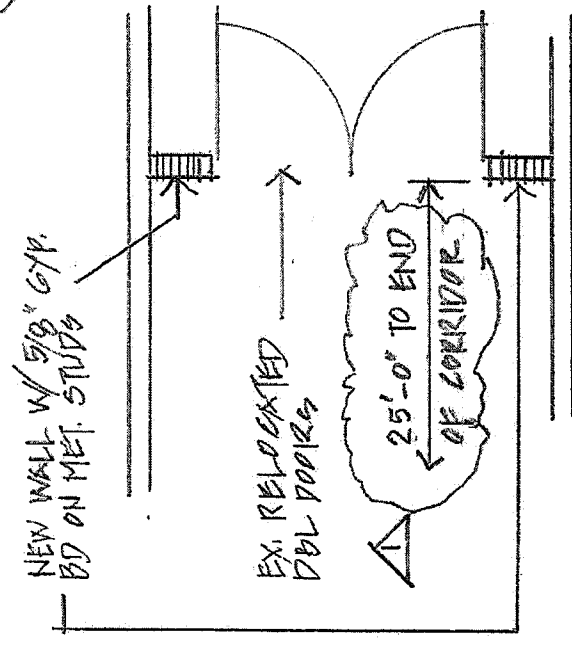

RELOCATED DBL DRS
 SC: 1/4" = 1'-0"

REMOVAL PLAN
 SC: 1/4" = 1'-0"

MAY 9, 2018
 SHEET 3